


PROPOSED NEW ACCELERATOR SUPPORT FACILITY

AVIATION INDUSTRIAL PARK
OSHKOSH, WISCONSIN




SHEET INDEX	
T1	TITLE SHEET, RENDERINGS
A1.0	FIRST FLOOR PLAN
A2.0	SECOND FLOOR PLAN
A3.0	EXTERIOR ELEVATIONS

REV.	DATE	DESCRIPTION
		NOT FOR CONSTRUCTION
TR. Karrels associates pc architects 1934 Algoma Blvd. Oshkosh, WI 54901 P 920.426.4470 F 920.426.8847		
PROPOSED NEW BUILDING – AVIATION INDUSTRIAL PARK ACCELERATOR SUPPORT FACILITY AVIATION INDUSTRIAL PARK OSHKOSH, WISCONSIN		
DEC. 31, 2015		
DRAWN BY		
SHEET		
T1		
JOB		
M1423		

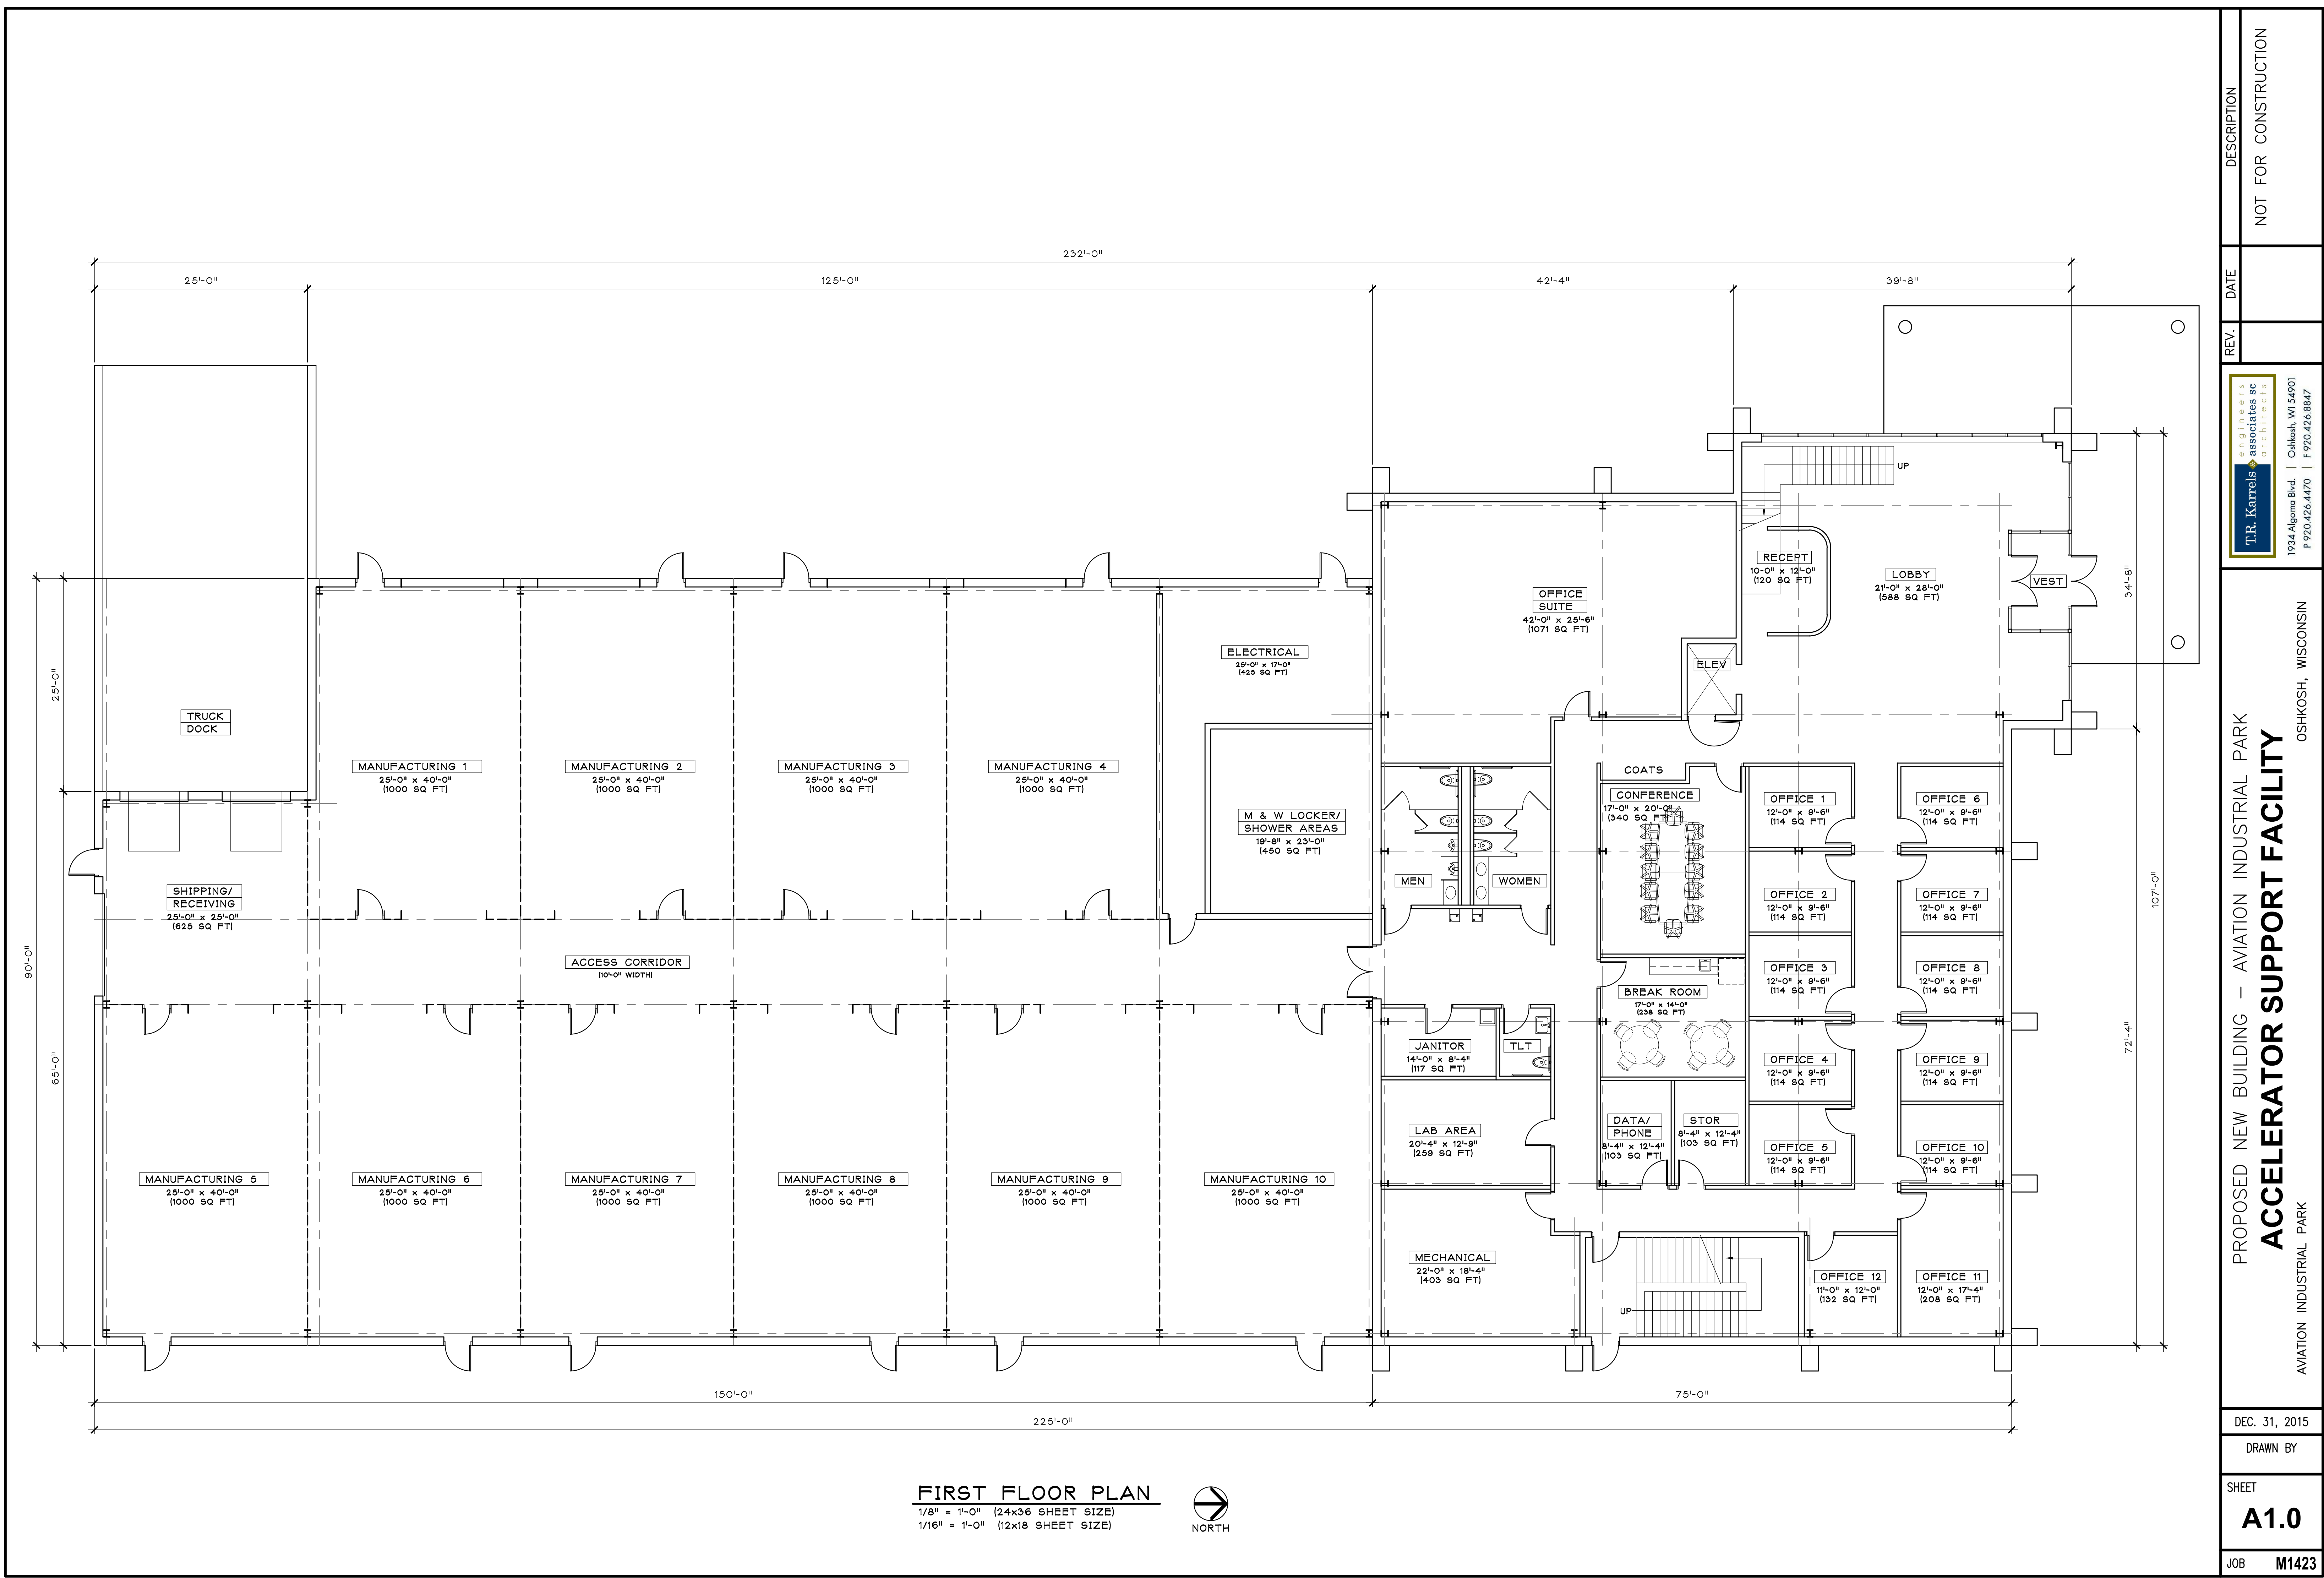


REV.	DATE	DESCRIPTION
		NOT FOR CONSTRUCTION
TR. Karrals associates pc architects 1934 Algoma Blvd. Oshkosh, WI 54901 P 920.426.4470 F 920.426.8847		
PROPOSED NEW BUILDING – AVIATION INDUSTRIAL PARK ACCELERATOR SUPPORT FACILITY AVIATION INDUSTRIAL PARK OSHKOSH, WISCONSIN		
DEC. 31, 2015		
DRAWN BY		
SHEET A1.0		
JOB M1423		

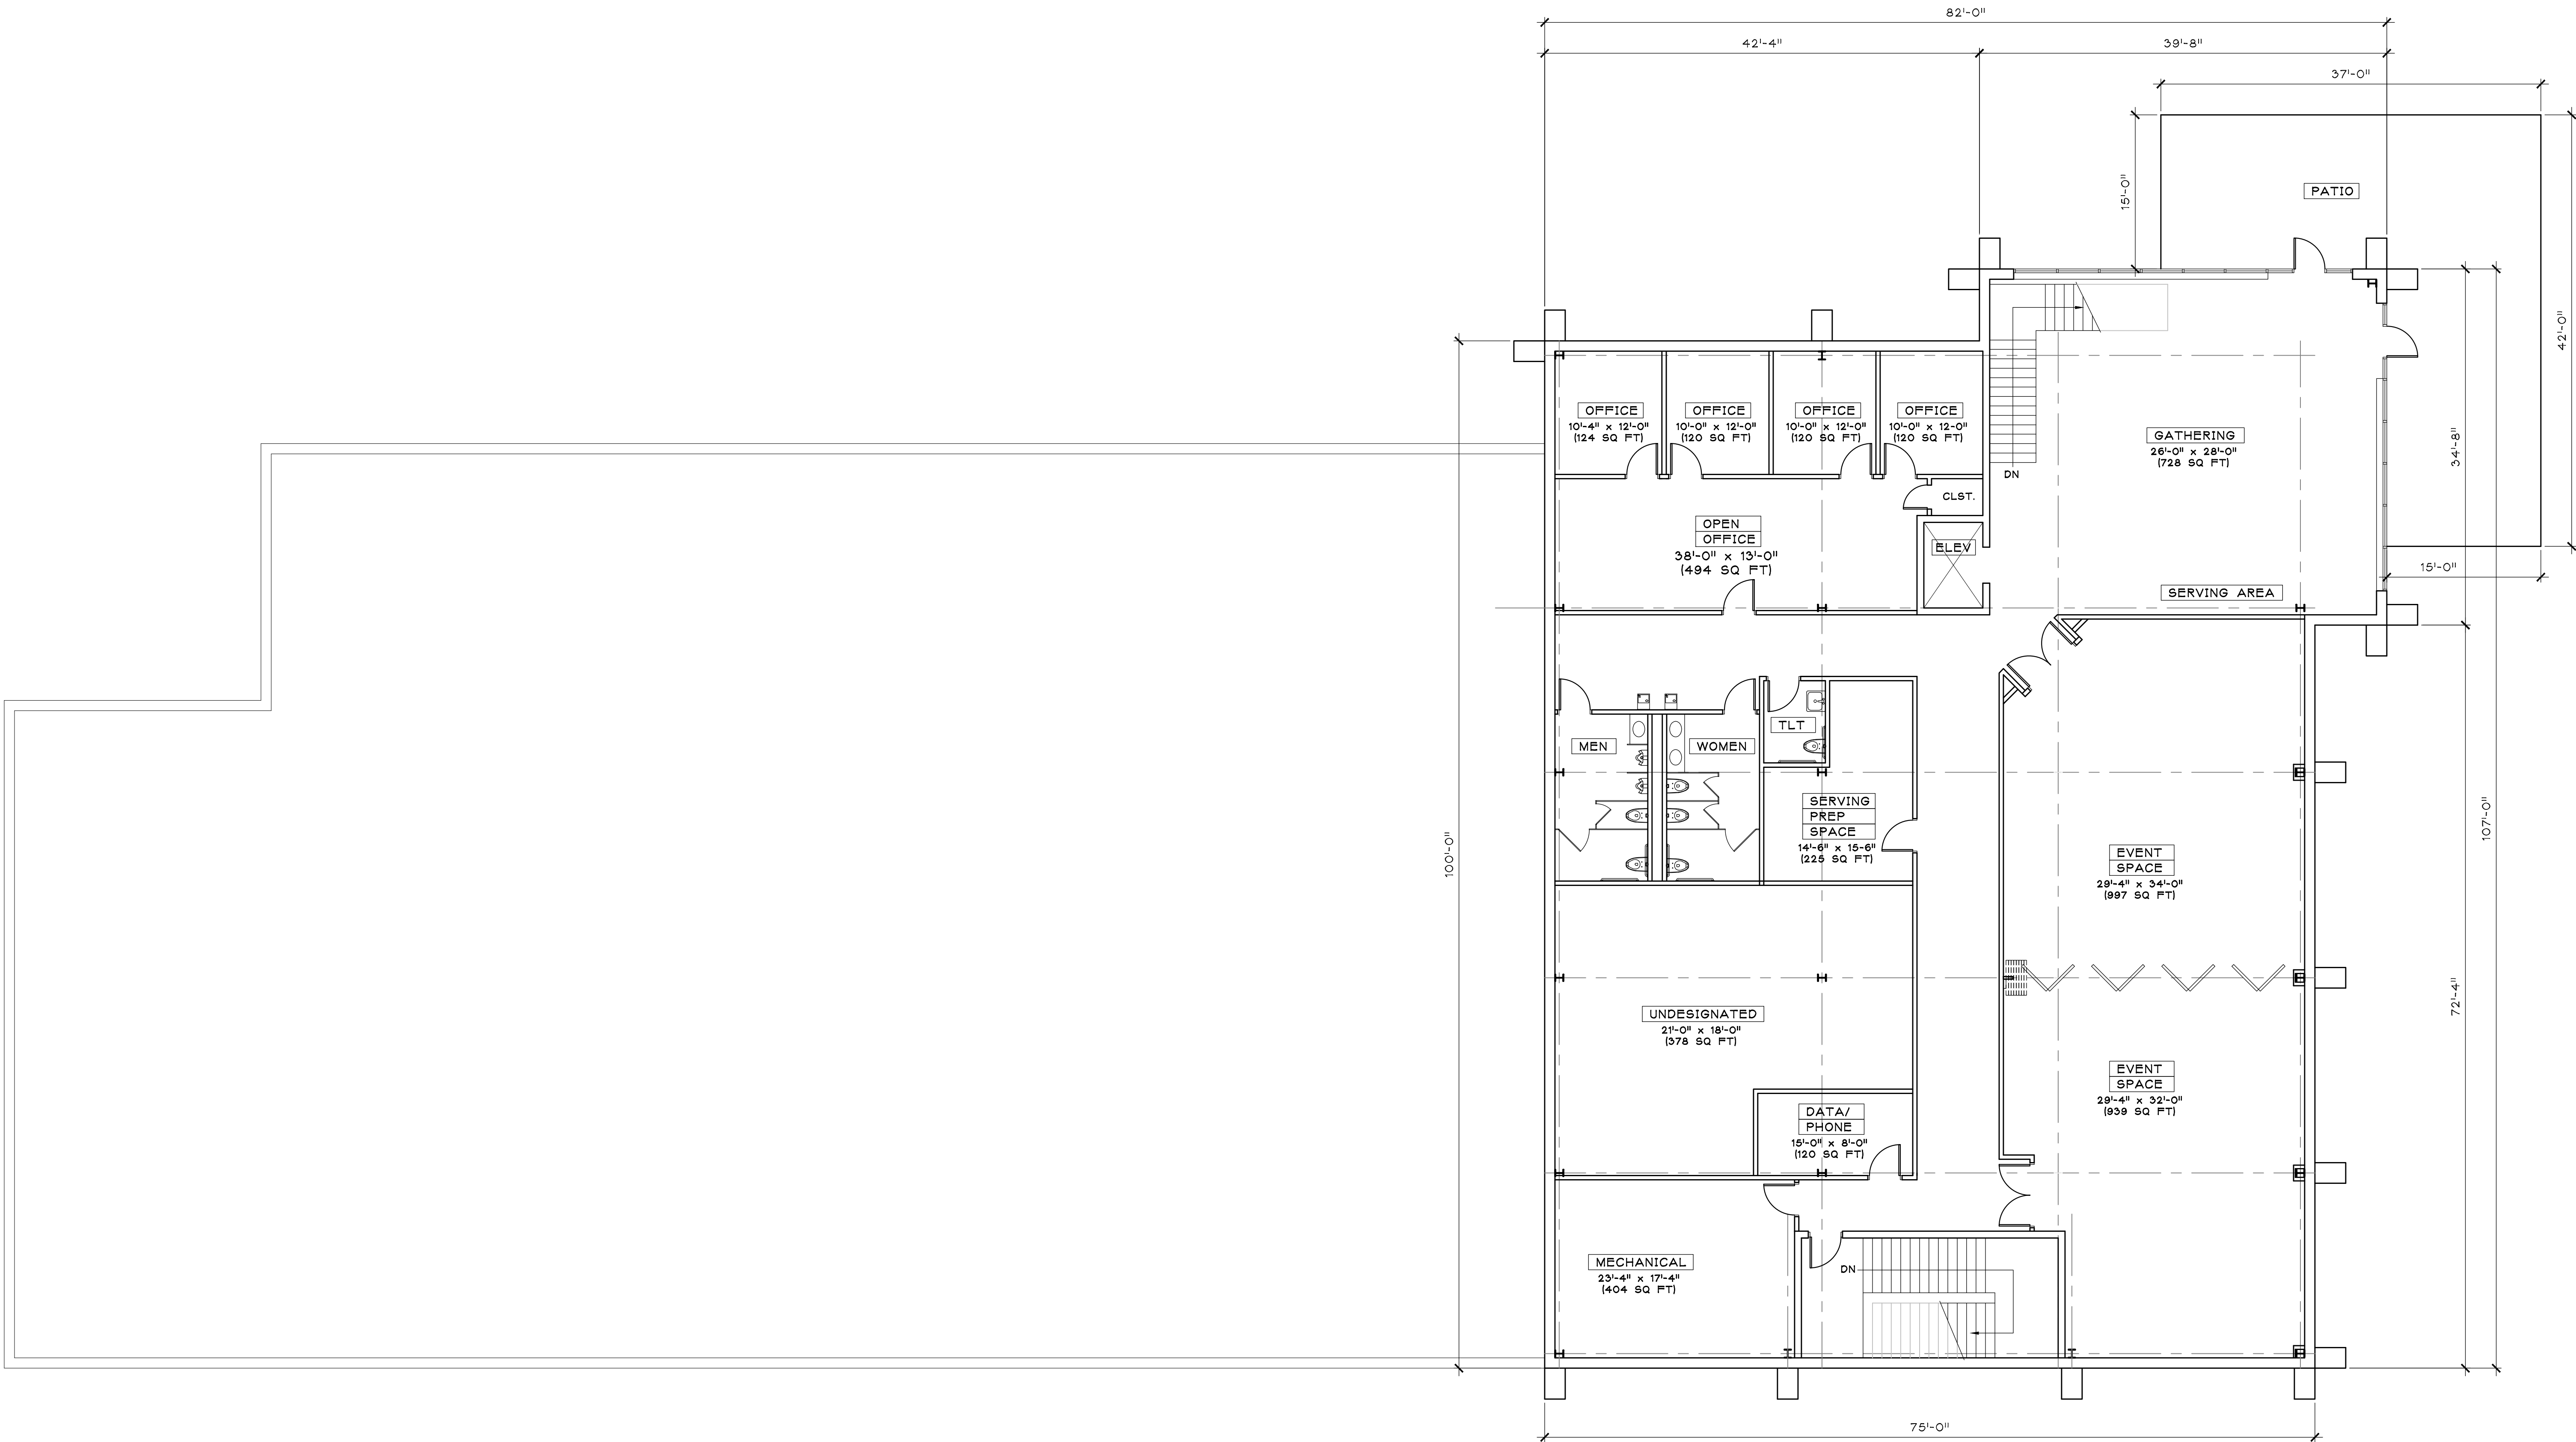


SECOND FLOOR PLAN
1/8" = 1'-0" (24x36 SHEET SIZE)
1/16" = 1'-0" (12x18 SHEET SIZE)



REV.	DATE	DESCRIPTION
		NOT FOR CONSTRUCTION
TR. Karrels associates pc architects 1934 Algoma Blvd. Oshkosh, WI 54901 P 920.426.4470 F 920.426.8847		
PROPOSED NEW BUILDING – AVIATION INDUSTRIAL PARK ACCELERATOR SUPPORT FACILITY AVIATION INDUSTRIAL PARK OSHKOSH, WISCONSIN		
DEC. 31, 2015		
DRAWN BY		
SHEET A2.0		
JOB M1423		

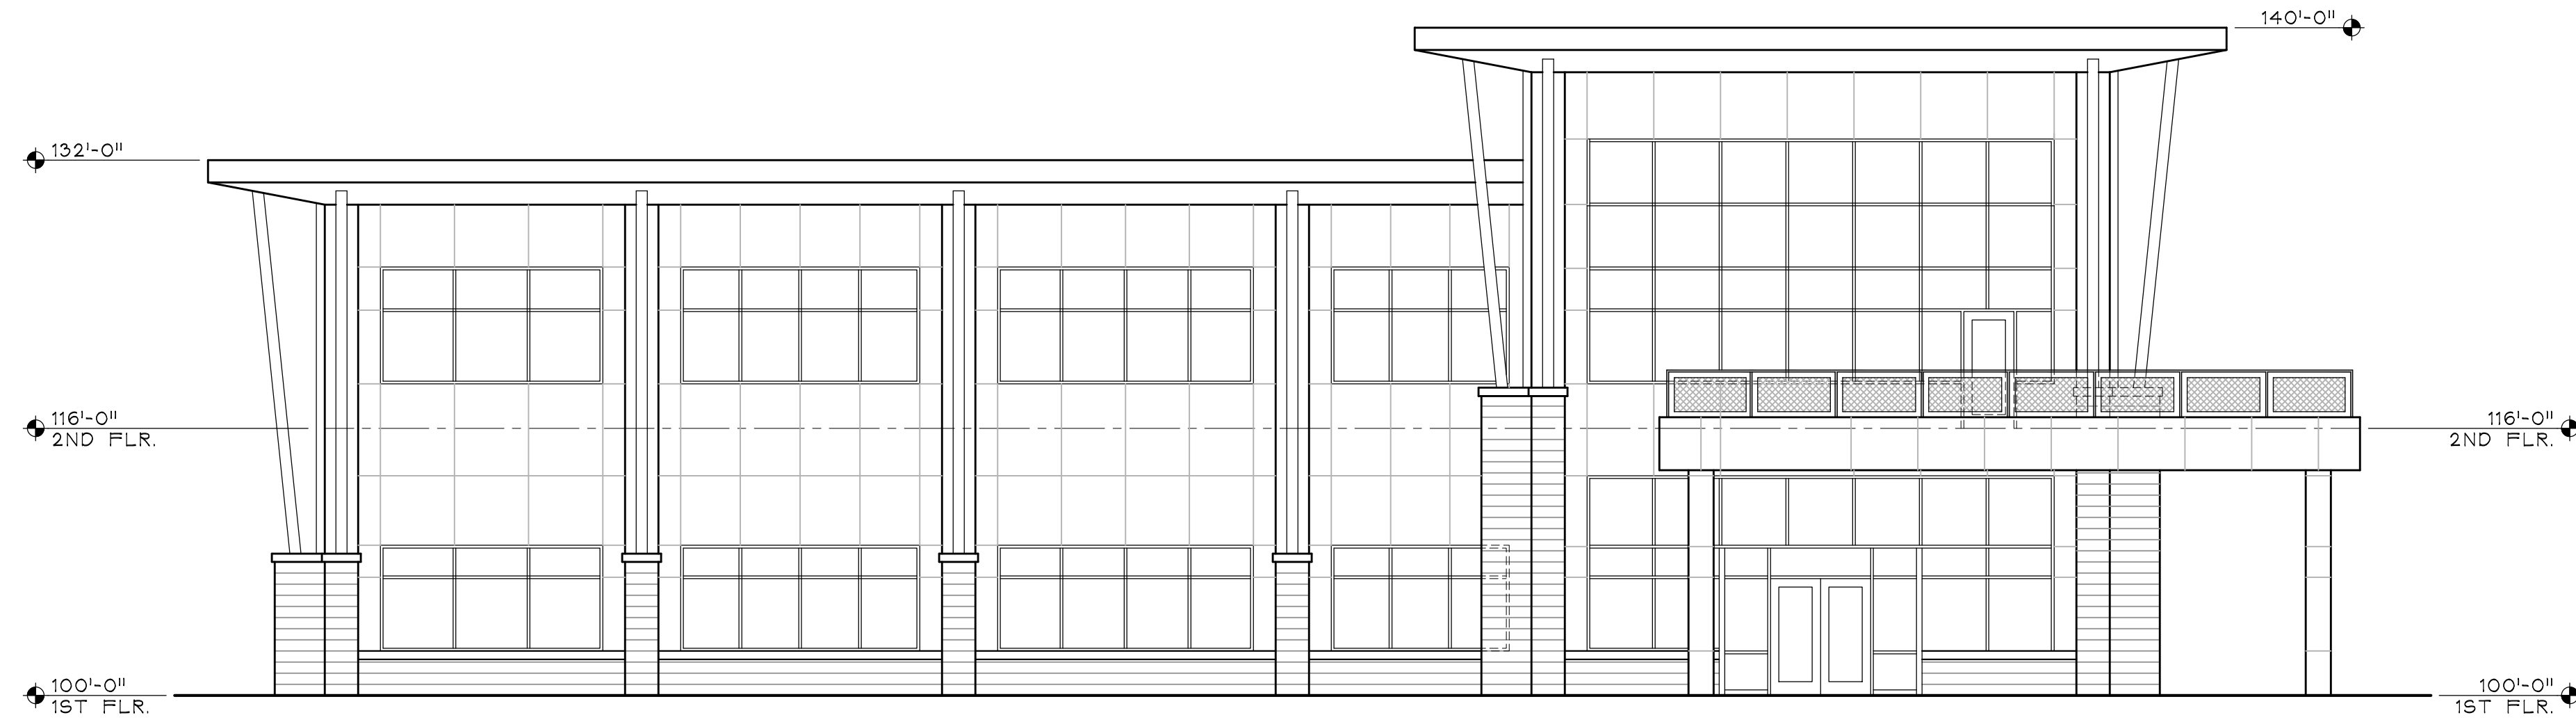

NORTH ELEVATION
1/8" = 1'-0" (24x36 SHEET SIZE)
1/16" = 1'-0" (12x18 SHEET SIZE)

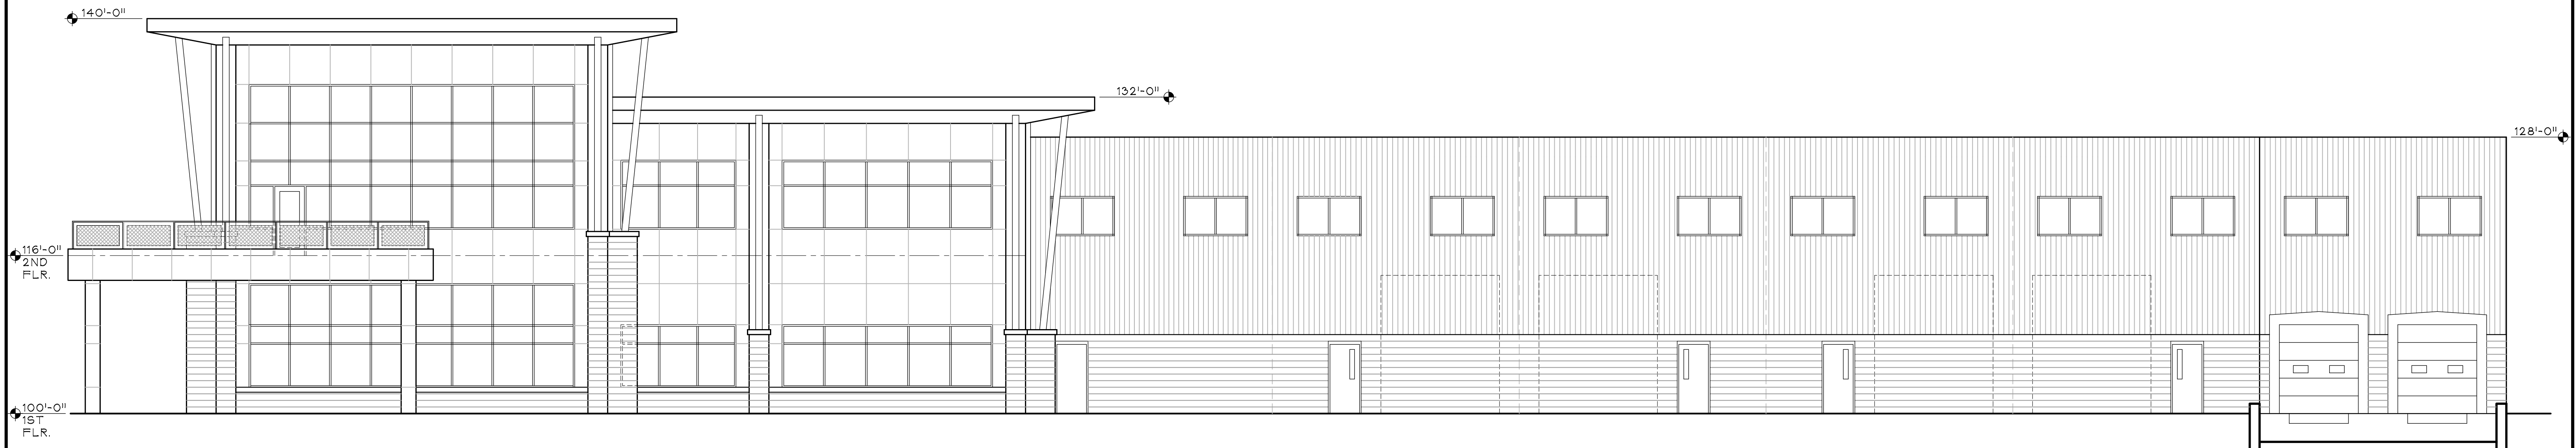

WEST ELEVATION
1/8" = 1'-0" (24x36 SHEET SIZE)
1/16" = 1'-0" (12x18 SHEET SIZE)